



# CANORECO

## CAMARINES NORTE ELECTRIC COOPERATIVE, INC.

Hotel Mega Star, National Diversion Road Junction, Brgy. Itomang, Talisay, Camarines Norte

Email Add: [canoreco\\_197505@yahoo.com](mailto:canoreco_197505@yahoo.com)/[canoreco\\_bac1975@yahoo.com](mailto:canoreco_bac1975@yahoo.com)

### INVITATION TO BID NO. 2022-157

**To: ALL CANORECO ACCREDITED SUPPLIERS**

**DATE: Sept. 13, 2022**

You are hereby invited to submit your sealed bids for the requirement listed below.

Item	Description/Materials	Qty.	Unit
1	TUBULAR, 1" X 1"	40	PCS
2	TUBULAR, 1" X 2"	30	PCS
3	TUBULAR, 2" X 2"	25	PCS
4	CHANNEL BAR, 2" X 4"	5	PCS
5	CHANNEL BAR, 2" X 3"	5	PCS
6	FLAT SHEET	18	PCS
7	WELDING ROD, 3/32	15	KGS
8	CUTTING DISC	3	BOX
9	BODY FILLER	2	GALS
10	EPOXY PRIMER	4	GALS
11	LACQUER THINNER	6	GALS
12	PAINT BRUSH, 2	2	PCS
13	ROLLER BRUSH	4	PCS
14	RSB, 12 MM	10	BOX
15	RSB, 10 MM	10	LITER
16	BALL BEARING, 2 1/2"	14	GALLON
17	TURN BUCKLE , 16"	4	SACK
18	ANGLE BAR, 1 1/2" X 1 1/2" X 1/4"	4	BAG
19	ANGLE BAR, 2" X 2" X 1/4"	4	PCS
20	GRINDING STONE	2	PCS
21	CEMENT	2	BAG
22	SAND	.2	CU.M.

#### Scope of Works:

- ❖ Clearing of Existing Gate;
- ❖ Fabrication of reinforcement bars;
- ❖ Concrete and plastering of column;
- ❖ Fabrication of steel gate;
- ❖ Painting and installation of steel gate; and
- ❖ Installation of steel gate and steel beam and support.

**Instructions:**

**SEALED BID** proposal shall be submitted to the **Office of the GM – attention Chairman, BAC CANORECO Office** *not later than 5:00 p.m. of September 20, 2022* **with label at front as proposal for BID Form No. 2022-144**. It shall be opened on *September 21, 2022* unless rescheduled for valid reason.


**1. All quotations should be within the prices stated in the 2022 NEA Materials Price Index.**

2. All quotations should have at least **one (1) month validity** from the date of submission of quotation.
3. Preferably with available stocks for immediately delivery.
4. **Kindly specify vital details of your quotation including brand, specifications terms of payment, delivery period, validity of proposal and warranty.**
5. All bids shall be confirmed by the Bids and Awards Committee.
6. All aspects of the bidding process shall be based entirely on the NEA's Procurement Guidelines and Simplified Bidding Procedures for Electric Cooperatives (IRR of RA 10531).
7. The Camarines Norte Electric Cooperative, Inc. reserves the right to accept or reject any bid, to cancel the bidding process and to reject all bids at any time prior to contract award, without thereby incurring any liability to the affected bidders.
8. For other details and concerns, please inquire in person at the Main Office of Camarines Norte Electric Cooperative, Inc. Talisay, Camarines Norte or you may send an e-mail at [canoreco\\_197505@yahoo.com](mailto:canoreco_197505@yahoo.com) / [canoreco\\_bac1975@yahoo.com](mailto:canoreco_bac1975@yahoo.com).

Issued by:

  
**ENGR. ALEXIS O. OLILA**  
BAC Chairman

Noted:

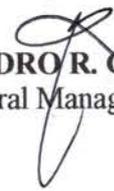  
**ZANDRO R. GESTIADA**  
General Manager



CANORECO

CAMARINES NORTE ELECTRIC COOPERATIVE, INC.

J.P. Rizal Street, Brgy. 1, Daet, Camarines Norte, Philippines
CANORECO HOTLINE: +63 919-0009235; 968-8568622
Email address: canoreco\_197505@yahoo.com

September 8, 2022

FOR : THE GENERAL MANAGER
FROM : GENERAL SERVICES DIVISION
SUBJ : REQUEST (PROVISION OF ENTRANCE GATE AND CONCRETE COLUMN) at San Isidro warehouse, Talisay, Camarines Norte

The estimated list of materials needed is as follows, including the scope of work and labor charges.

Table with 6 columns: Item No., Description, Quantity, Unit, Unit Price, Total Price. Includes items like TUBULAR, CHANNEL BAR, FLAT SHEET, WELDING ROD, etc., and a Total Amount of 129,342.00.

Scope of works:

- Clearing of existing gate;
Fabrication of reinforcement bars;
Concrete and plastering of column;
Fabrication of steel gate;
Painting and installation of steel gate; and
Installation of steel gate and steel beam and support.

Note: Labor and materials

Material's Cost: Php 129,342.00
Mobilization & Demobilization : Php 3,500.00
Contingency fund: Php 18,921.17

Labor Cost: Php 45,369.70 .35%
Equipment rentals: Php: 11,000.00
Grand Total: Php 208,132.87

For your information and approval, Sir.

VICTOR B. SOLANO JR.
GSD

Noted by

MARY ANN A. MORENO
ISD Manager

Approval by

ZANDRO R. GESTIADA
General Manager

## PROGRAM OF WORKS AND COST ESTIMATE

PROJECT : FABRICATION OF ENTRANCE GATE AND CONCRETE COLUMN  
 LOCATION : CANORECO WAREHOUSE at SAN ISIDRO TALISAY, CAM. NORTE  
 OWNER : CAMARINES NORTE ELECTRIC COOPERATIVE, INC.  
 DURATION : 15 WORKING DAYS  
 PROJECT COST : Php 208,132.87

**I. MOBILIZATION / DEMOBILIZATION**

1

L.S.

3,500.00

**Item Cost**

**3,500.00**

**II. STEELWORK / FABRICATION**

*Scope of works: Clearing of existing gates;  
 Fabrication of reinforcement bars;  
 Concreting and plastering of column;  
 Fabrication of steel gate;  
 Painting and installation of steel gate;  
 Installation of steel gate and steel beam and support.*

1	TUBULAR, 1" X 1"	40	pcs	330.00	13,200.00
2	TUBULAR, 1" X 2"	30	pcs	560.00	16,800.00
3	TUBULAR, 2" X 3"	25	pcs	830.00	20,750.00
4	CHANNEL BAR, 2" X 4"	5	pcs	1,800.00	9,000.00
5	CHANNEL BAR, 2" X 3"	5	pcs	1,400.00	7,000.00
6	FLAT SHEET	18	pcs	1,400.00	25,200.00
7	WELDING ROD, 3/32	15	kgs	160.00	2,400.00
8	CUTTING DISC	3	box	2,200.00	6,600.00
9	BODY FILLER	2	gals	700.00	1,400.00
10	EPOXY PRIMER	4	gals	980.00	3,920.00
11	LACQUER THINNER	6	gals	670.00	4,020.00
12	PAINT BRUSH, 2	2	pcs	40.00	80.00
13	ROLLER BRUSH	4	pcs	100.00	400.00
14	RSB, 12 MM	10	pcs	300.00	3,000.00
15	RSB, 10 MM	10	pcs	210.00	2,100.00
16	BALL BEARING, 2 1/2"	14	pcs	350.00	4,900.00
17	TURN BUCKLE, 16"	4	pcs	120.00	480.00
18	ANGLE BAR, 1 1/2" X 1 1/2" X 1/4"	4	pcs	750.00	3,000.00
19	ANGLE BAR, 2" X 2" X 1/4"	4	pcs	1,000.00	4,000.00
20	GRINDING STONE	2	pcs	200.00	400.00
21	CEMENT	2	bag	256.00	512.00
22	SAND	.2	cu.m.	900.00	180.00
				<b>Total Amount</b>	<b>129,342.00</b>

III.	<b>EQUIPMENT RENTALS</b>			
	a. Electric cutter (saw)	1 unit 350.00 / day	10 days	3,500.00
	b. Portable Welding Machine	1 unit 500.00 / day	15 days	7,500.00
			<b>Rentals</b>	<b>11,000.00</b>
IV.	<b>SUMMARY</b>			
	a. DEMOLITION WORKS			3,500.00
	b. STEELWORK /FABRICATION			45,369.70
	c. EQUIPMENT RENTALS			11,000.00
			<b>Item Cost</b>	<b>59,869.70</b>
V.	<b>CONTINGENCY FUND</b>	10 % of the total project cost		<b>18,921.17</b>
			<b>Total Project Cost</b>	<b><u>Php 208,132.87</u></b>


*Note : Labor and materials*

Prepared by:

**VICTOR B. SOLANO JR.**  
GSD

Noted By:

**MARY ANN A. MORENO**  
ISD Manager

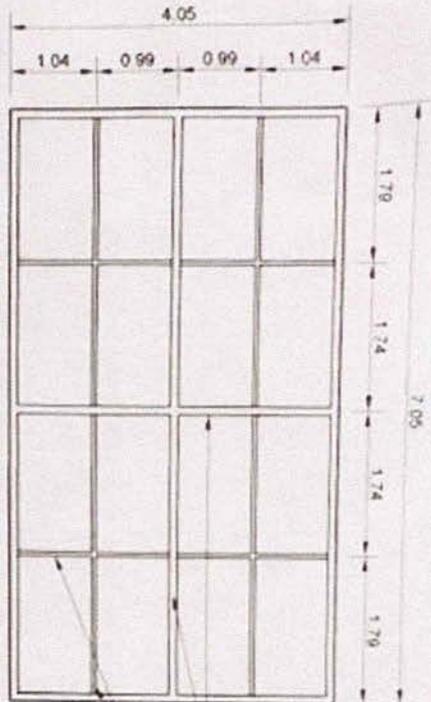

**STEEL GATE FRAMING**  
SCALE 1/8" = 1'-0"

4" x 2" x 3/16 THK TUBULAR STEEL GATE FRAME  
4" x 2" x 3/16 THK TUBULAR SUPPORT  
2" x 2" x 3/16 THK TUBULAR ADDITIONAL SUPPORT



1" # TENSION ROD WITH TURNBUCKLE  
1" # TENSION ROD WITH TURNBUCKLE

**SPOT DET. A**  
SCALE 1/8" = 1'-0"

1" # U-CLAMP WELDED TO ROLLER GUIDE  
1" # TENSION ROD WITH TURNBUCKLE

2" x 3" # GALV BEARING ROLLER  
1" # CONNECTING STEEL ROD  
5/16" THK GUSSET PLATE WITH NUTS AND WASHERS

**ROLLER DETAIL**  
SCALE 1/8" = 1'-0"

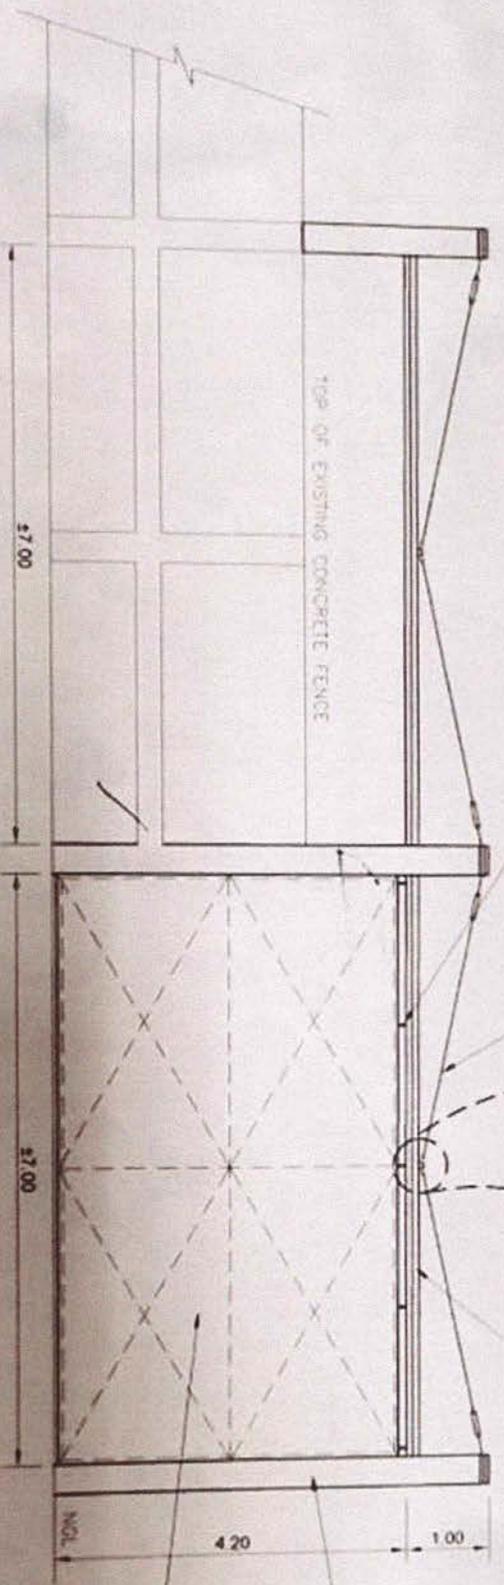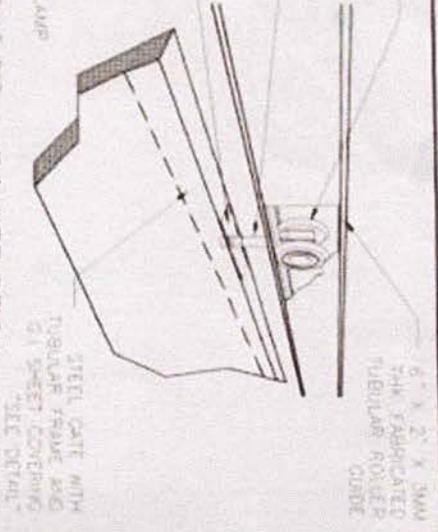

**FRONT VIEW @ PROPOSED STEEL GATE**  
SCALE 1/8" = 1'-0"



# CANORECO

CAMARINES NORTE ELECTRIC COOPERATIVE, INC.  
 J.P. Rizal Street, Brgy. 1, Daet, Camarines Norte, Philippines  
 CANORECO Hotline: +63 908 186 5100; +63 919 095 2707  
 Email address: canoreco\_197505@yahoo.com

## REQUEST FOR QUOTATION

DATE 9-8-22

ALPINA

TIN # : \_\_\_\_\_

Dear Sir/Madam:

Please quote your lowest net price to the Cooperative of the items listed below, giving complete and detailed description of your offer and stating the shortest time of delivery.

Kindly submit your quotation in sealed marked **CANVASS OF PRICE**.

ITEM	QTY	UNIT	DESCRIPTION	UNIT PRICE	TOTAL AMOUNT
1	40	PCS	TUBULAR, 1" x 1"	320.00	13,200.00
2	30	PCS	TUBULAR, 1" x 2"	560.00	16,800.00
3	25	PCS	TUBULAR, 2" x 3"	870.00	20,750.00
4	5	PCS	CHANNEL BAR, 2"X4"	1,800.00	9,000.00
5	5	PCS	CHANNEL BAR, 2"X3"	1,400.00	7,000.00
6	18	PCS	FLAT SHEET	1,400.00	25,200.00
7	15	KGS	WELDING RO, 3/32	160.00	2,400.00
8	3	BOX	CUTTING DISK	2,200.00	6,600.00
9	2	GALS	BODY FILLER	700.00	1,400.00
10	4	GALS	EPOXY PRIMER	960.00	3,920.00
11	6	GALS	LACQUER THINNER	670.00	4,020.00
12	2	PCS	PAINT BRUSH,2	40.00	80.00
13	4	PCS	ROLLER BRUSH	100.00	400.00
14	10	PCS	RSB, 12 MM	300.00	3,000.00
15	10	PCS	RSB, 10 MM	210.00	2,100.00
16	14	PCS	BALL BEARING 2 1/2	350.00	4,900.00
17	4	PCS	TURN BUCKLE, 16"	120.00	480.00
18	4	PCS	ANGLE BAR, 1 1/2" 11/2 X 1/4"	750.00	3,000.00
19	4	PCS	ANGLE BAR, 2" X 2" X 1/4	1,000.00	4,000.00
20	2	PCS	GRINDING STONE	200.00	400.00
21	2	BAG	CEMENT	256.00	512.00
22	0.2	CUM	SAND	900.00	180.00
<b>CANORECO Area 2 Office, Labo, Camarines Norte</b>					
<b>TOTAL:</b>					129,342.00

**Note:** Kindly indicate **COMPLETE NAME** of **COMPANY/STORE, ADDRESS, CONTACT DETAILS** (Telephone Number). Quotations/Proposal should be submitted on a **SEALED ENVELOPE** to the **PURCHASER**.

Prepared by:  
  
**MICHAEL BRYAN A. BARBERAN**  
 OIC. Purchaser/Canvasser

Price Quoted by:   
 Position : \_\_\_\_\_  
 Contact Number: 0921464777