



SORSOGON I ELECTRIC COOPERATIVE, INC.
(SORECO I)

Gulang-gulang, Irosin, Sorsogon
Email Add: sorecolbac@gmail.com

INVITATION TO BID
(SEALED CANVASS)

The Sorsogon I Electric Cooperative, Inc. invites you to bid for **Construction of Motorpool Garage, Power House and Transformer Storage Facility** with an Approved Budget Cost (ABC) of One Million Five Hundred Forty Five Thousand Two Hundred Forty Three and 25/100 Pesos (Php.1,545,243.25) inclusive of VAT.

If interested to bid, please address your bid, using your company letter head or request for quotation form to Engr. Jane H. Sy, BAC Chairperson of SORECO I, properly sealed in an envelope and the requirements for accreditation listed below and send it through LBC, JRS, AIR 21 and other couriers.

Bidders are only upon accreditation with the Cooperative.

For the purposes of accreditation, submission of the following documentary requirements and the payment of accreditation fee of Php.1,500.00 are required on or before **November 28, 2023**.

1. DTI business name registration or SEC registration certificate;
2. Valid and Current Mayor's permit/municipal license;
3. Taxpayer's Identification Number;
4. BIR Value Added Tax registration;
5. Certification that the supplier/contractor is not "blacklisted or banned" from bidding by the Government or any agencies and other private corporation or electric cooperatives;
6. Compliance of EO#398
 - a. Proof of Vat payment for the last six months.
 - b. Tax Clearance from the BIR for the last quarters.
7. On-going, completed or awarded contract not yet started within the relevant period specifying the following:
 - a. Name of the Contract
 - b. Amount of contract and value of outstanding contracts
 - c. Date of delivery
 - d. End-user's acceptance if completed
8. PCAB license – (Philippines Contractors' Accreditation Board) for infrastructure projects.

Deadline for submission of sealed bid on or before **December 05, 2023**.

The **SORSOGON I ELECTRIC COOPERATIVE, INC** (SORECO I) hereby reserves the right to reject any or all bids without disclosing any reason, to waive any minor defect or infirmities therein and to accept such bid as may be considered most advantageous to the Electric Cooperative.

For further information, interested bidders may contact the BAC Secretariat through CP# 0931-7630-541, 0951-890-9371.


Engr. **JANE H. SY**
BAC Chairperson


Engr. **EDWIN F. GARCIA**
General Manager

REQUEST FOR QUOTATION

Date

RV no. 2023-259, dated September 14, 2023

Sir/Madam:

This office desires to canvass hardware materials and tools as per listed below :

Quantity	Unit	Description/Specification	Unit Price	TOTAL	BID PRICE
		Construction of Motorpool Garage, Power House and Transformer Storage Facility			
		Location: Brgy. Gulang-gulang, Irosin, Sor.(SORECO-I)			
		Scope of Works and Materials			
		EARTHWORKS			
		EXCAVATION	10,000.00	10,000.00	
		BACKFILL	15,000.00	15,000.00	
		Labor cost, lump sum	15,000.00	15,000.00	
		REINFORCED CONCRETE WORKS			
457	bags	Cement, Portland	280.00	127,960.00	
25	cu.m.	Sand, Washed	650.00	16,250.00	
49	cu.m.	Gravel, Graded	850.00	41,650.00	
2	cu.m.	Bedding, Boulderrette	800.00	1,600.00	
56	pcs	RSB, 20 mm dia. x 7.5 mtrs	960.00	53,760.00	
116	pcs	RSB, 16 mm dia. x 7.5 mtrs	635.00	73,660.00	
85	pcs	RSB, 16 mm dia. x 6.0 mtrs	510.00	43,350.00	
49	pcs	RSB, 12 mm dia. x 6.0 mtrs	250.00	12,250.00	
205	pcs	RSB, 10 mm dia. x 6.0 mtrs	175.00	35,875.00	
4	rolls	Tie Wire, #16 G.I.	1,500.00	6,000.00	
		Labor cost, lump sum	144,324.25	144,324.25	
		MASONRY WORKS			
1055	pcs	CHB, 4" thk	14.00	14,770.00	
95	bags	Cement, Portland	280.00	26,600.00	
7	cu.m.	Sand, Washed	650.00	4,550.00	
60	pcs	RSB, 10 mm dia. x 6.0 mtrs	175.00	10,500.00	
		Labor cost, lump sum	19,747.00	19,747.00	
1	lot	FORMWORKS	60,000.00	60,000.00	
		Labor cost, lump sum	21,000.00	21,000.00	
		ROOFING & TINSMITTING WORKS			
52	pcs	Angle Bar 5 mm x 2"	1,525.00	79,300.00	
20	pcs	Angle Bar 5 mm x 2 1/2"	2,155.00	43,100.00	
58	pcs	Angle Bar 5 mm x 1 1/2"	1,145.00	66,410.00	
84	pcs	C-Purlins 2x3	825.00	69,300.00	
20	pcs	Plain Roundbar 10mm dia.	350.00	7,000.00	
6	pcs	Turnbuckle 12mm	115.00	690.00	
1	unit	MS Plate	2,500.00	2,500.00	
20	box	Welding Rod	270.00	5,400.00	
1,252	pcs	G.I. Sheet, Ordinary	75.00	93,900.00	
2,000	pcs	Tek screw	2.50	5,000.00	
10	pcs	Ridgeroll, G.I.	450.00	4,500.00	
14	pcs	Flushing, G.I.	450.00	6,300.00	
14	pcs	Fascia Board. Hardi Senepa	625.00	8,750.00	
8	tubes	Sealant, Silicon	120.00	960.00	
		Labor cost, lump sum	137,588.50	137,588.50	

Quantity	Unit	Description/Specification	Unit Price		BID PRICE
		STEEL WORKS (WALL FENCE, STEEL DOOR & WINDOW)			
9	pcs	G.I. Pipe, 2" dia. x 540	2,695.00	24,255.00	
13	PCS	G.I. Pipe, 1 1/2" dia. x 540	1,815.00	23,595.00	
26	pcs	Steel Matting, Welded Wire	850.00	22,100.00	
12	pcs	Flat Bar, 5 mm x 1"	420.00	5,040.00	
9	pcs	Welding Rod	270.00	2,430.00	
36	pcs	Hinges, Cylindrical	110.00	3,960.00	
3	gals	Primer, Epoxy	1,050.00	3,150.00	
2	gals	Thinner, Lacquer	550.00	1,100.00	
8	pcs	Brush, Asstd.	85.00	680.00	
		Labor cost, lump sum	30,208.50	30,208.50	
		DOORS & WINDOW			
1	set	0.90x2.10 Swing Steel Door	12,000.00	12,000.00	
1	set	0.40x1.20m Alum. Awning Window	2,500.00	2,500.00	
		Labor cost, lump sum	5,075.00	5,075.00	
		PAINTING WORKS			
5	pcs	Paint Brush	50.00	250.00	
5	pcs	Roller Brush	180.00	900.00	
2	gals	Epoxy Primer	1,100.00	2,200.00	
20	gals	Latex Flat	1,400.00	28,000.00	
1	ls	Consumables	5,000.00	5,000.00	
		Labor cost, lump sum	12,722.50	12,722.50	
		ELECTRICAL WORKS			
1	set	Panel Board	5,000.00	5,000.00	
2	rolls	THHN 3.5mm ²	4,500.00	9,000.00	
1	rolls	THHN 5.5mm ²	6,000.00	6,000.00	
5	set	2 Gang Outlet	350.00	1,750.00	
2	set	1 Gang Switch	250.00	500.00	
2	set	2 Gang Switch	350.00	700.00	
5	rolls	Electrical tape	50.00	250.00	
1	lot	Pipes, Fittings & Boxes	15,000.00	15,000.00	
5	set	Surface Down light	850.00	4,250.00	
9	set	Ceiling Lamp	1,500.00	13,500.00	
		Labor cost, lump sum	19,582.50	19,582.50	
		MATERIAL COST		1,139,995.00	
		LABOR COST		405,248.25	
		GRAND TOTAL		1,545,243.25	
		Remarks:			
		Scope of works start upon receipt of P.O.			
		Duration of works: 180 calendar days			

Above are my price quotations of the articles.

The General Manager
Sorsogon I Electric Cooperative, Inc.
Gulang-gulang, Irosin, Sorsogon

Very Truly yours,

ENGR. EDWIN F. GARCIA
General Manager

Edwin F. Garcia
11/23/23

Sir :

Above is my price quotation of the article canvassed.

Canvass by :


Dept. Head/Representative/Purchasing Agent


Name / Signature

Supplier's Name /Company

NO.	REV.	DATE	BY	CHKD.	DESCRIPTION	NO.	REV.	DATE	BY	CHKD.	DESCRIPTION


FRONT VIEW

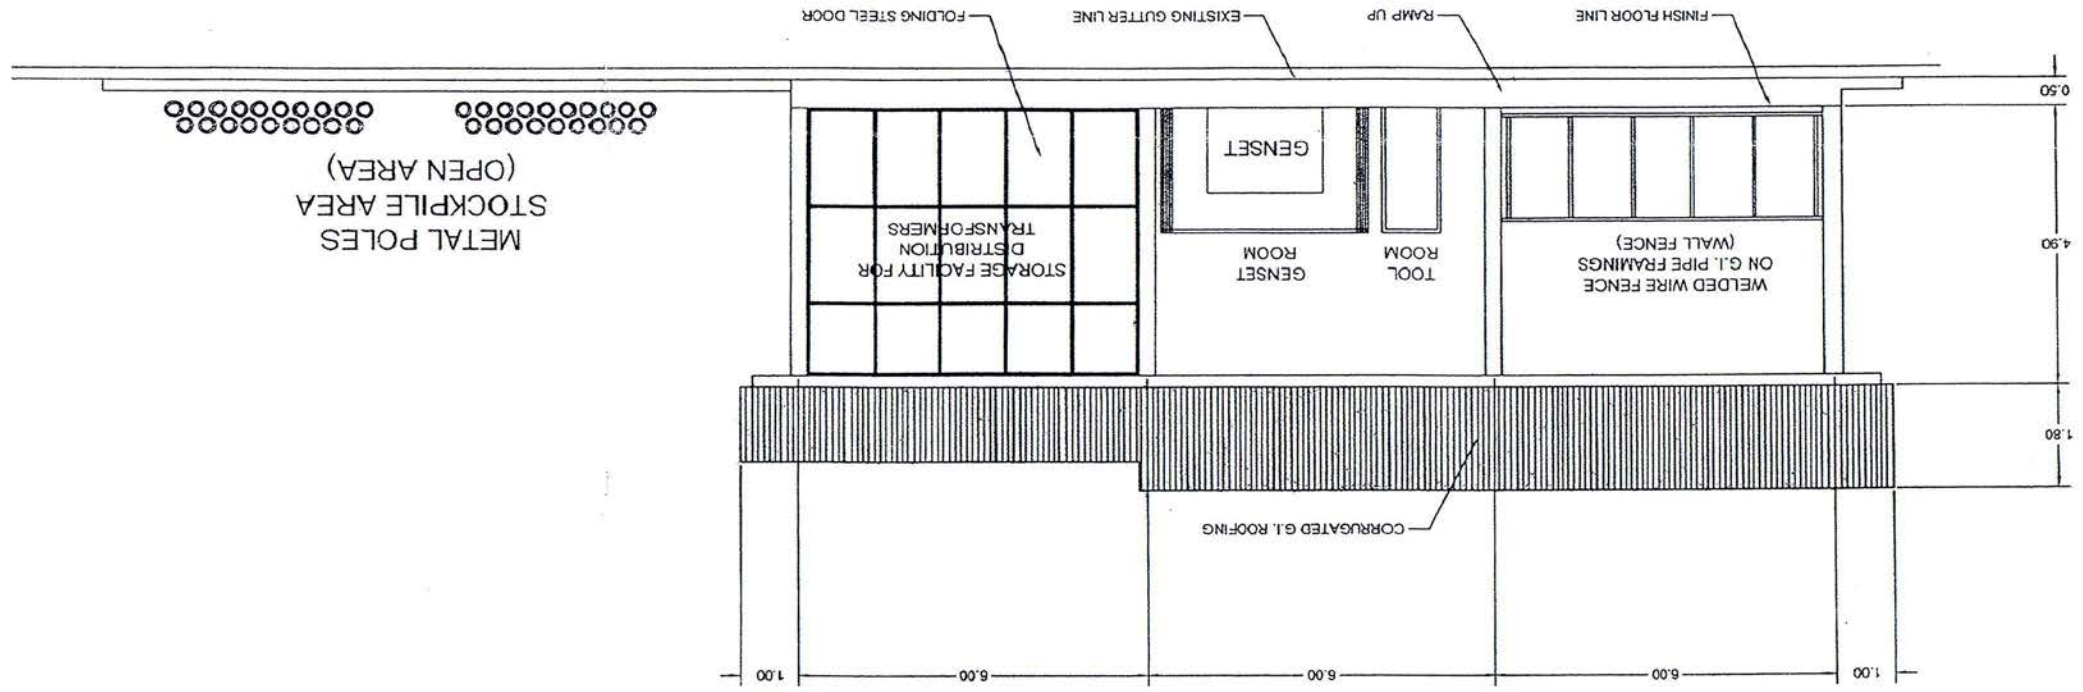

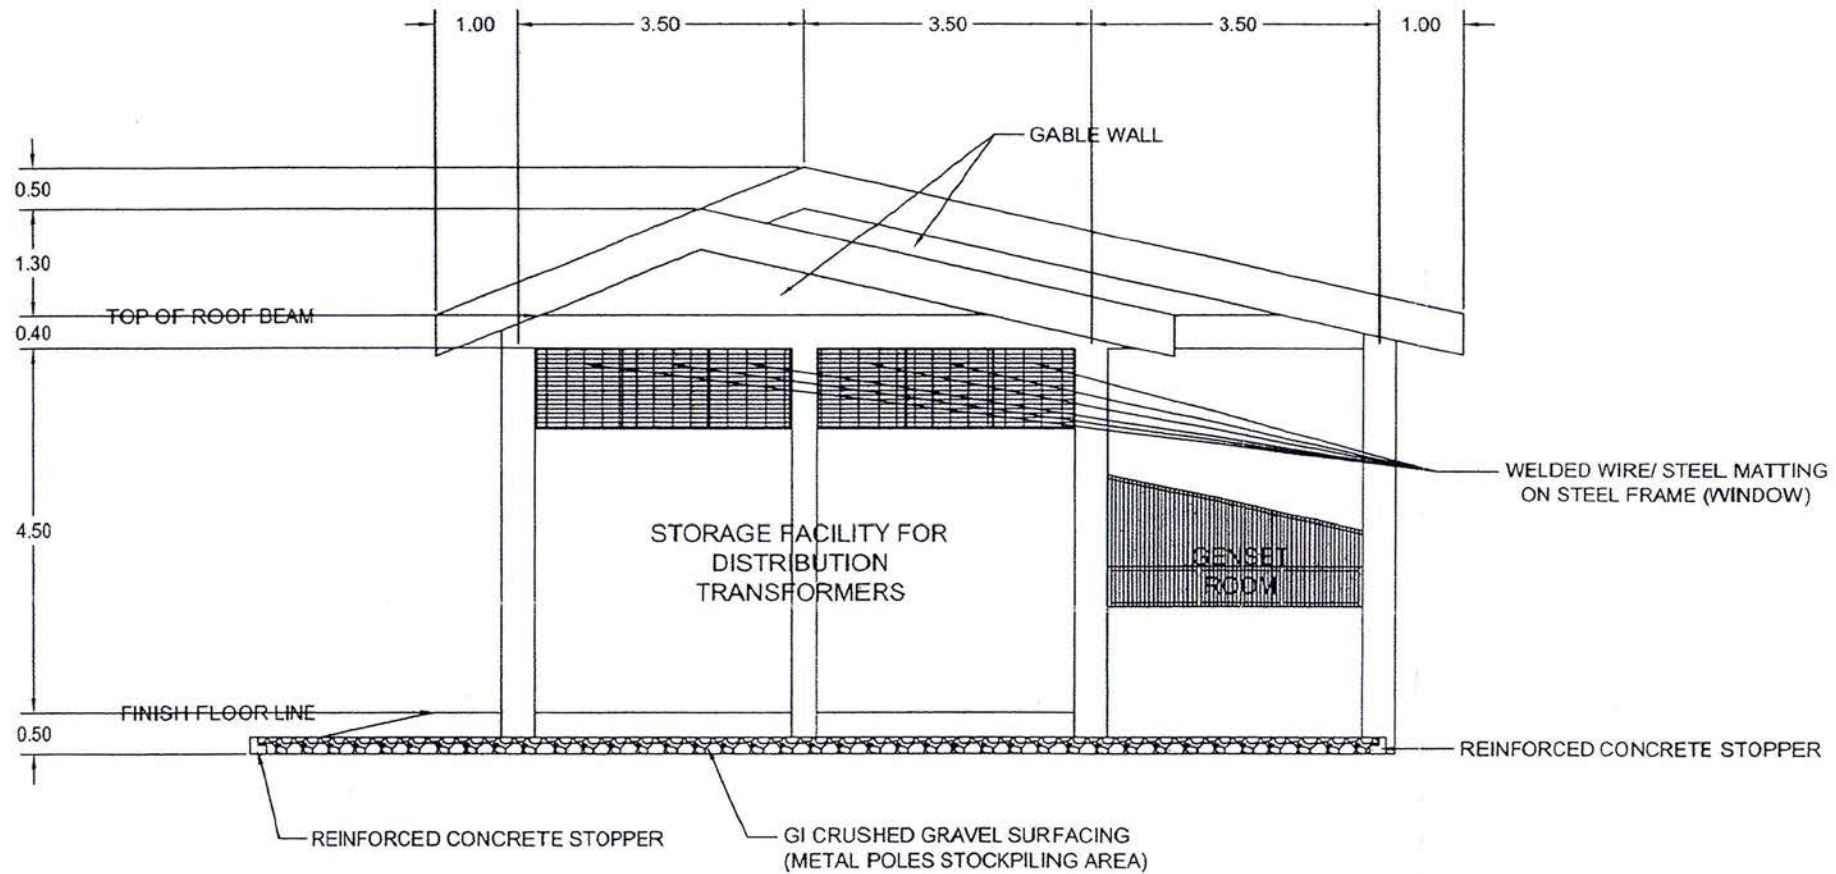


NORTH VIEW ELEVATION

PROJECT		LOCATION		OWNER		CONTRACTOR		SCALE		DATE	SHEET
PROJECT NO.		PROJECT NAME		PROJECT ADDRESS		PROJECT CONTACT		DRAWING NO.		DATE	
DESIGNED BY	CHECKED BY	APPROVED BY	DATE	SCALE OF REGION	DATE	SCALE OF REGION	DATE	PREPARED BY	MODIFIED BY	APPROVED BY	

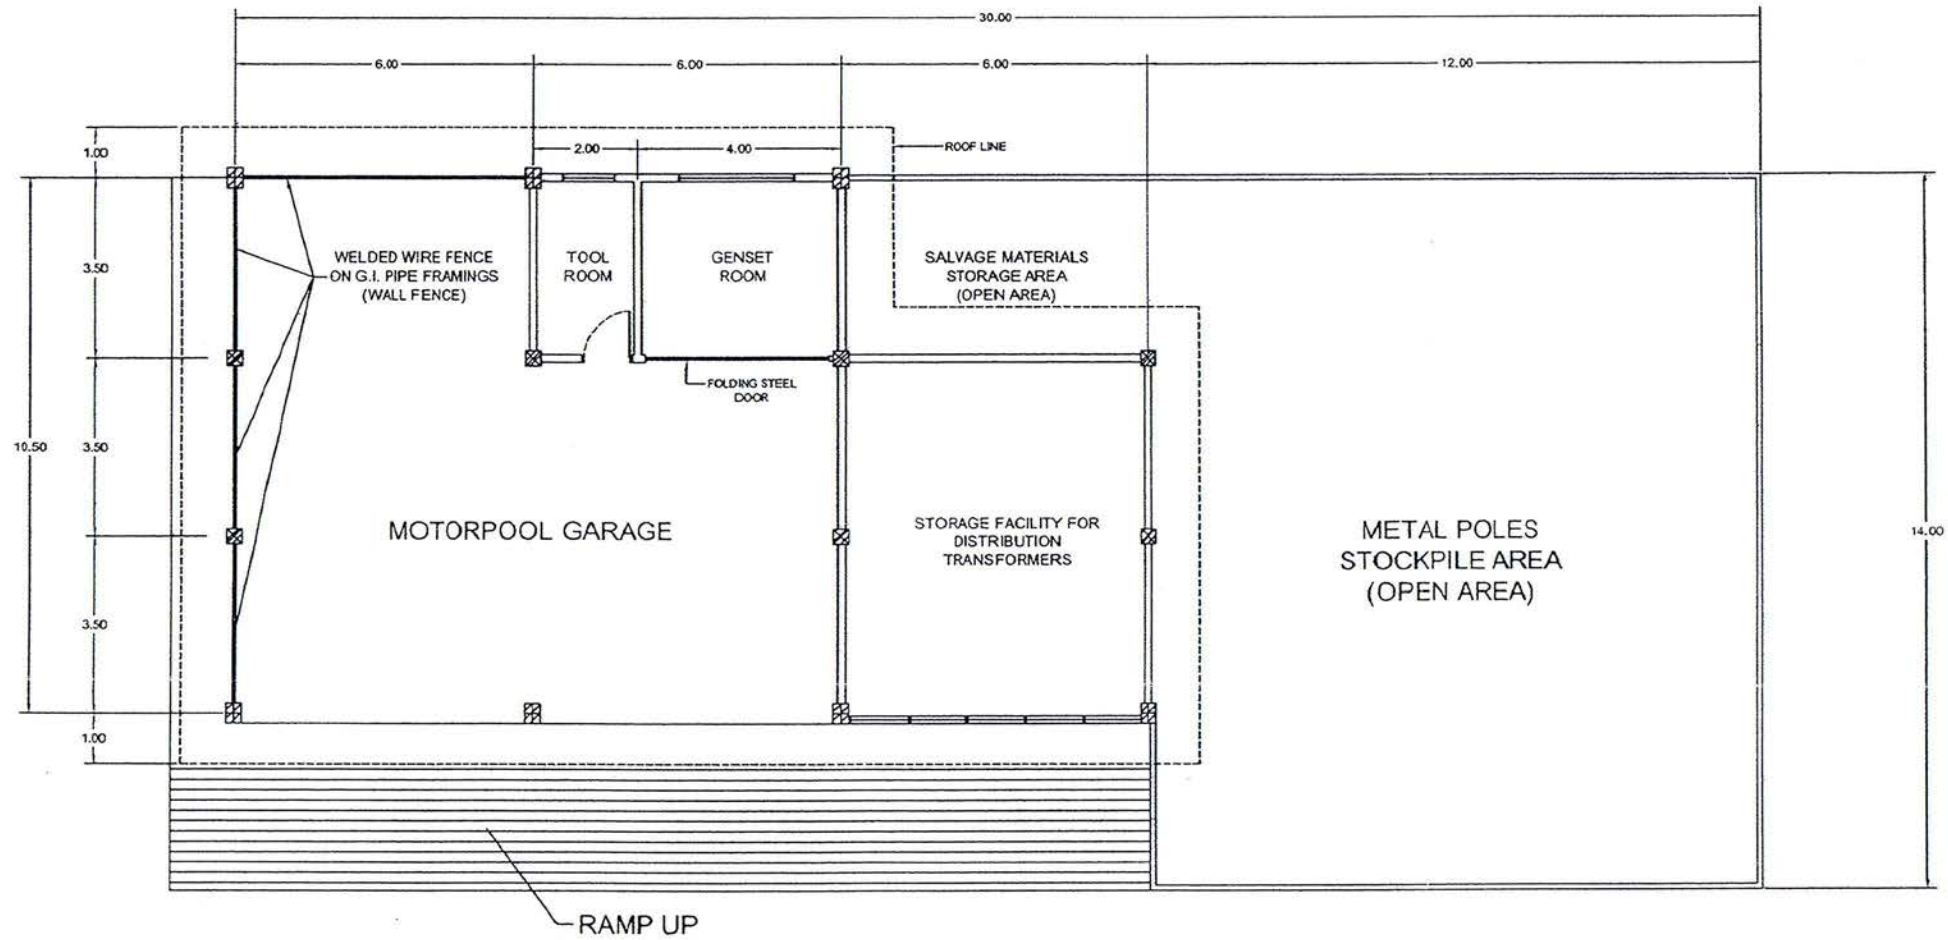


FLOOR PLAN

		PROJECT		LOCATION		OWNER		CONTRACTOR		TITLE		SCALE	DATE	SHEET
				ROY. GUANGQUANG, BORN, SONGKHRO								DRUMM NO.		SHEET
REV	DATE	REVISIONS		REV	DATE	APPROVED BY		REV	DATE	APPROVED BY		PREPARED BY	CHECKED BY	APPROVED BY

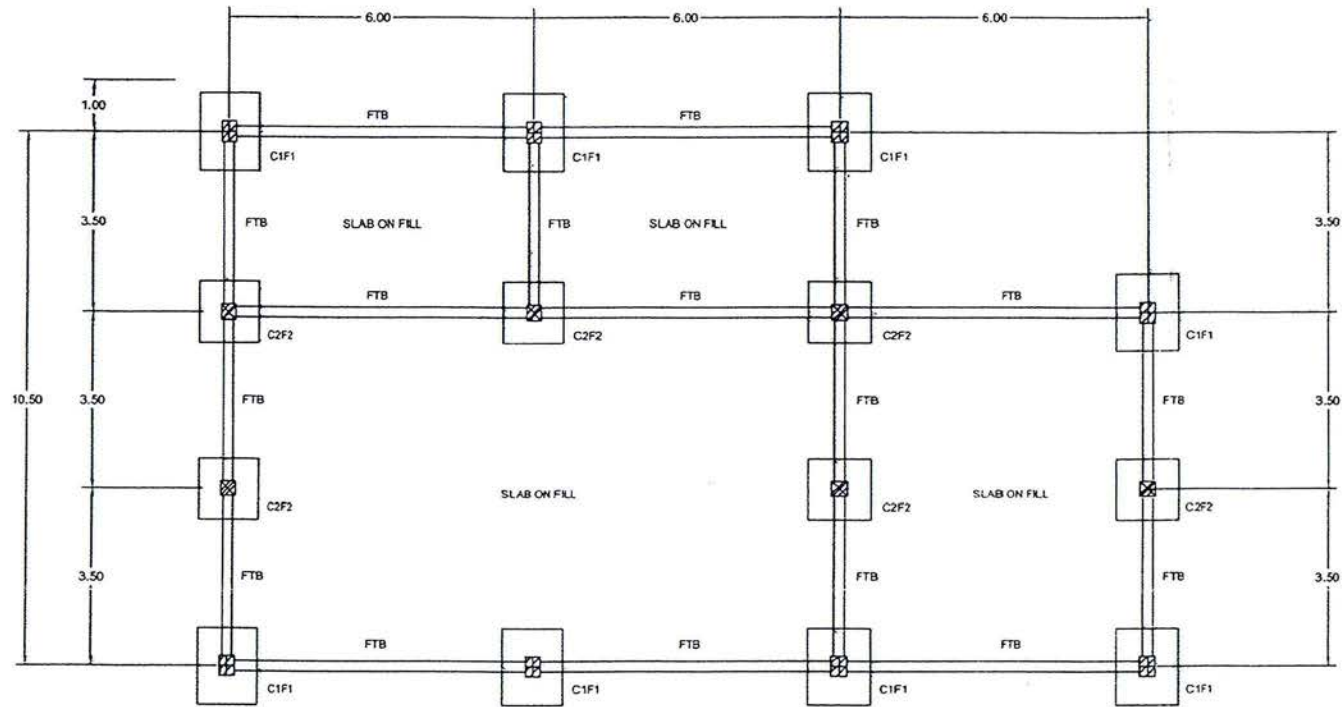


FOUNDATION PLAN


PROJECT		LOCATION		OWNER		CONTRACTOR		TITLE		SCALE	UNIT	SHEET
PROJECT NO.		SITE: SIKANG-GUANG, ROSOK, SIKKON		OWNER		CONTRACTOR		TITLE		SCALE	UNIT	SHEET
REV	DATE	REVISION	DATE	REV	DATE	REVISION	DATE	REV	DATE	REVISION	DATE	DATE
REV	DATE	NATURE OF REVISION	REV	DATE	NATURE OF REVISION	REV	DATE	NATURE OF REVISION	REV	DATE	REVISION	DATE
DRAWN BY		CHECKED BY		DESIGNED BY		APPROVED BY		DATE		SCALE	UNIT	SHEET
DRAWING NO.		DATE		SCALE		UNIT		SHEET		SCALE	UNIT	SHEET
REVISION		DATE		REVISION		DATE		REVISION		SCALE	UNIT	SHEET
REVISION		DATE		REVISION		DATE		REVISION		SCALE	UNIT	SHEET

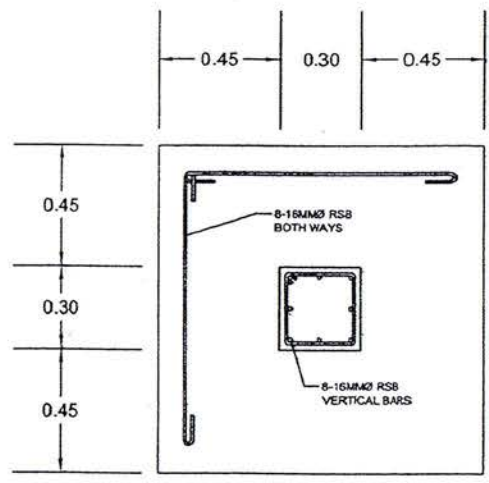

C2F2

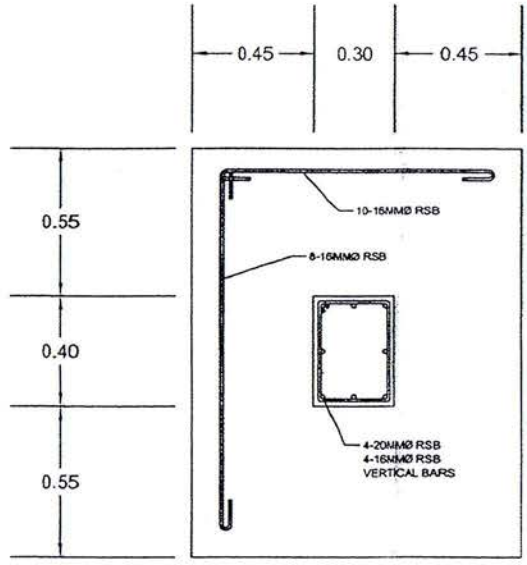


C1F1

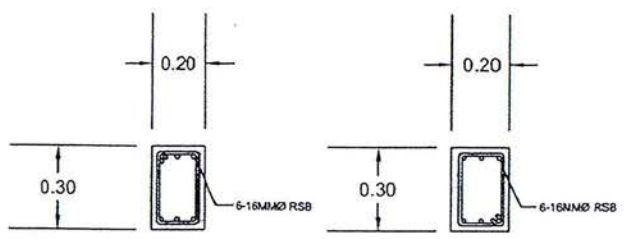

@SUPPORT @MIDSPAN

B2 DETAIL

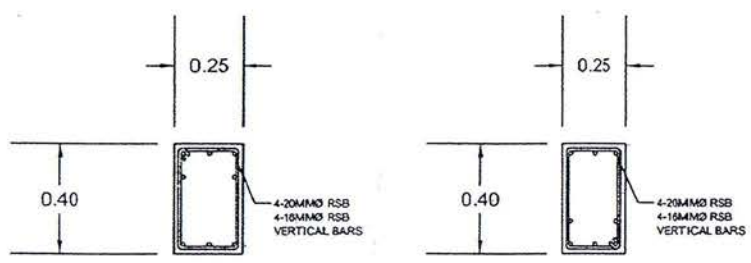

@SUPPORT @MIDSPAN

B1 DETAIL

REV		DATE	NAME OF PERSON	PROJECT	LOCATION	OWNER	CONTRACTOR	TITLE	SCALE	UNIT	SHEET
REV		DATE	NAME OF PERSON	PROJECT	LOCATION	OWNER	CONTRACTOR	TITLE	SCALE	UNIT	SHEET
REV		DATE	NAME OF PERSON	PROJECT	LOCATION	OWNER	CONTRACTOR	TITLE	SCALE	UNIT	SHEET